



BMSB Renovation and Teaching Facilities: Where Are We?

Hector Sun-On Chan

BMSB renovation:

1. Construction works started in mid June 2012.
2. Phase I - Works on LG/F, 1/F, 2/F and 6/F were completed in 3 Sept 2012 and the TEACHING AREAS on these floors were reopened.
3. Phase II - Construction work is still on-going at the other floors and non-teaching areas (G/F, 3/F, 4/F and 5/F). Expected completion date is 9 Dec 2012.

New Dissecting
Laboratory
with ventilated
dissecting tables
and surgical light





Temporary storage refrigerator

Embalming Tables



Mortuary cold room for
90 cadavers





Tutorial and Specimen Room
of Dissecting Laboratory



Demonstration on Upper Limb on 18 Sept 2012

Demonstration on Upper Limb





3 Teaching Laboratories and 2 Tutorial Rooms
on 1/F, 2/F and 6/F

2 Computer Laboratories with 120 workstations



Phase II Works

Entrance of BMSB on G/F





New Lobby with
two elevators


Conference Room on G/F



Student Learning Commons of 480 m²



Student Learning Commons with Catering Services

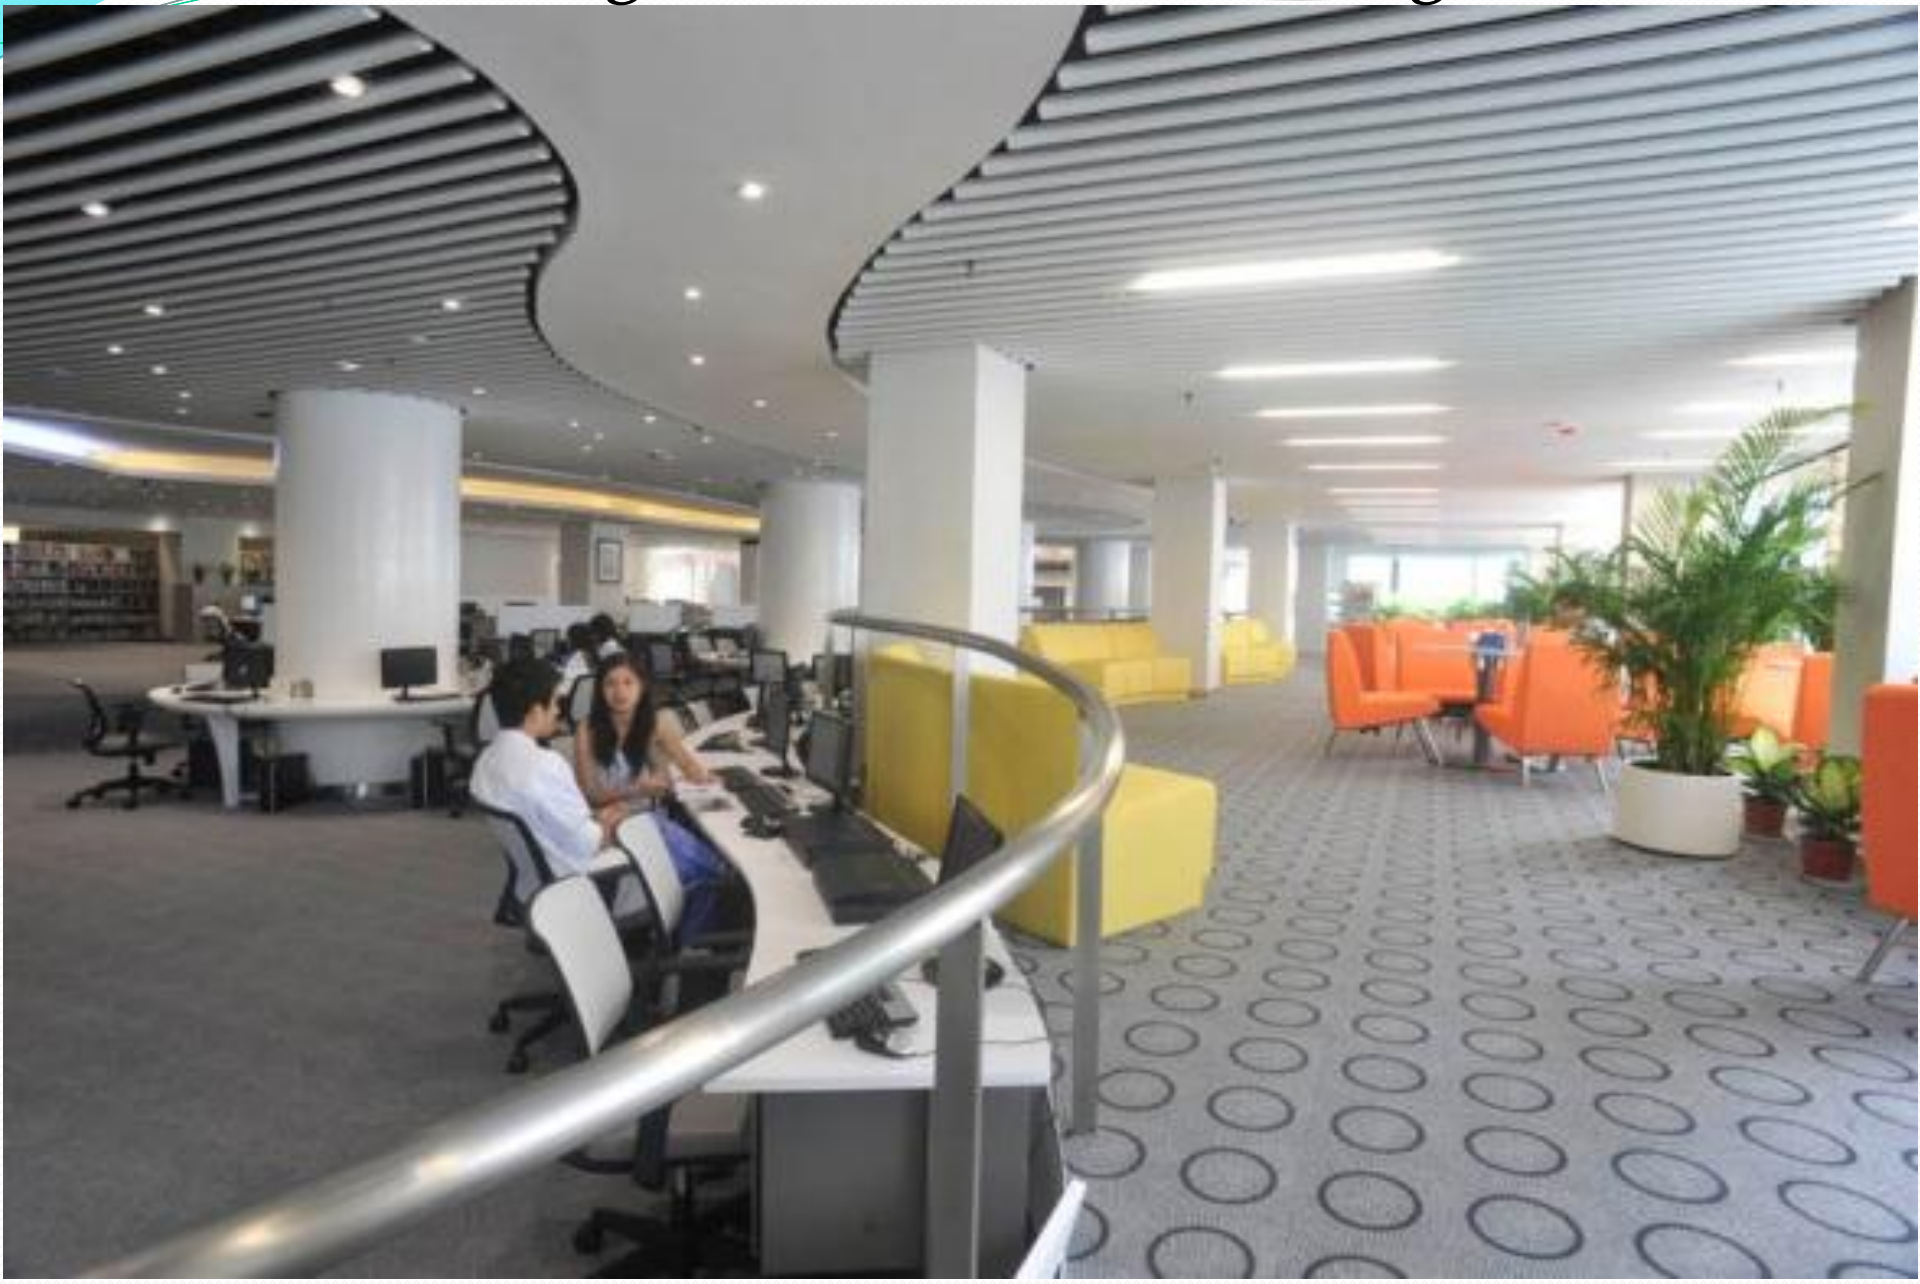

7 Tutorial Rooms on 3/F



11 Teaching Laboratories, 2 Tutorial Rooms and
2 Computer Laboratories on 4/F and 5/F




BMSB renovation:

1. Users should enter the building through the lift lobby and Staircase 2 on LG/F, and Staircase 1 on G/F (adjacent to the Medic Canteen).
2. Only users of the 6/F can use the lift on LG/F within blocked time slots (Mon and Tue: 2:00pm-6:00pm; Thur: 9:00am-6:00pm). Users of other floors, please should use the staircases.
3. Construction work is still on-going at the other floors and non-teaching areas. Entrance to these floors and areas is strictly PROHIBITED.

Entrance to BMSB


Staircase 1

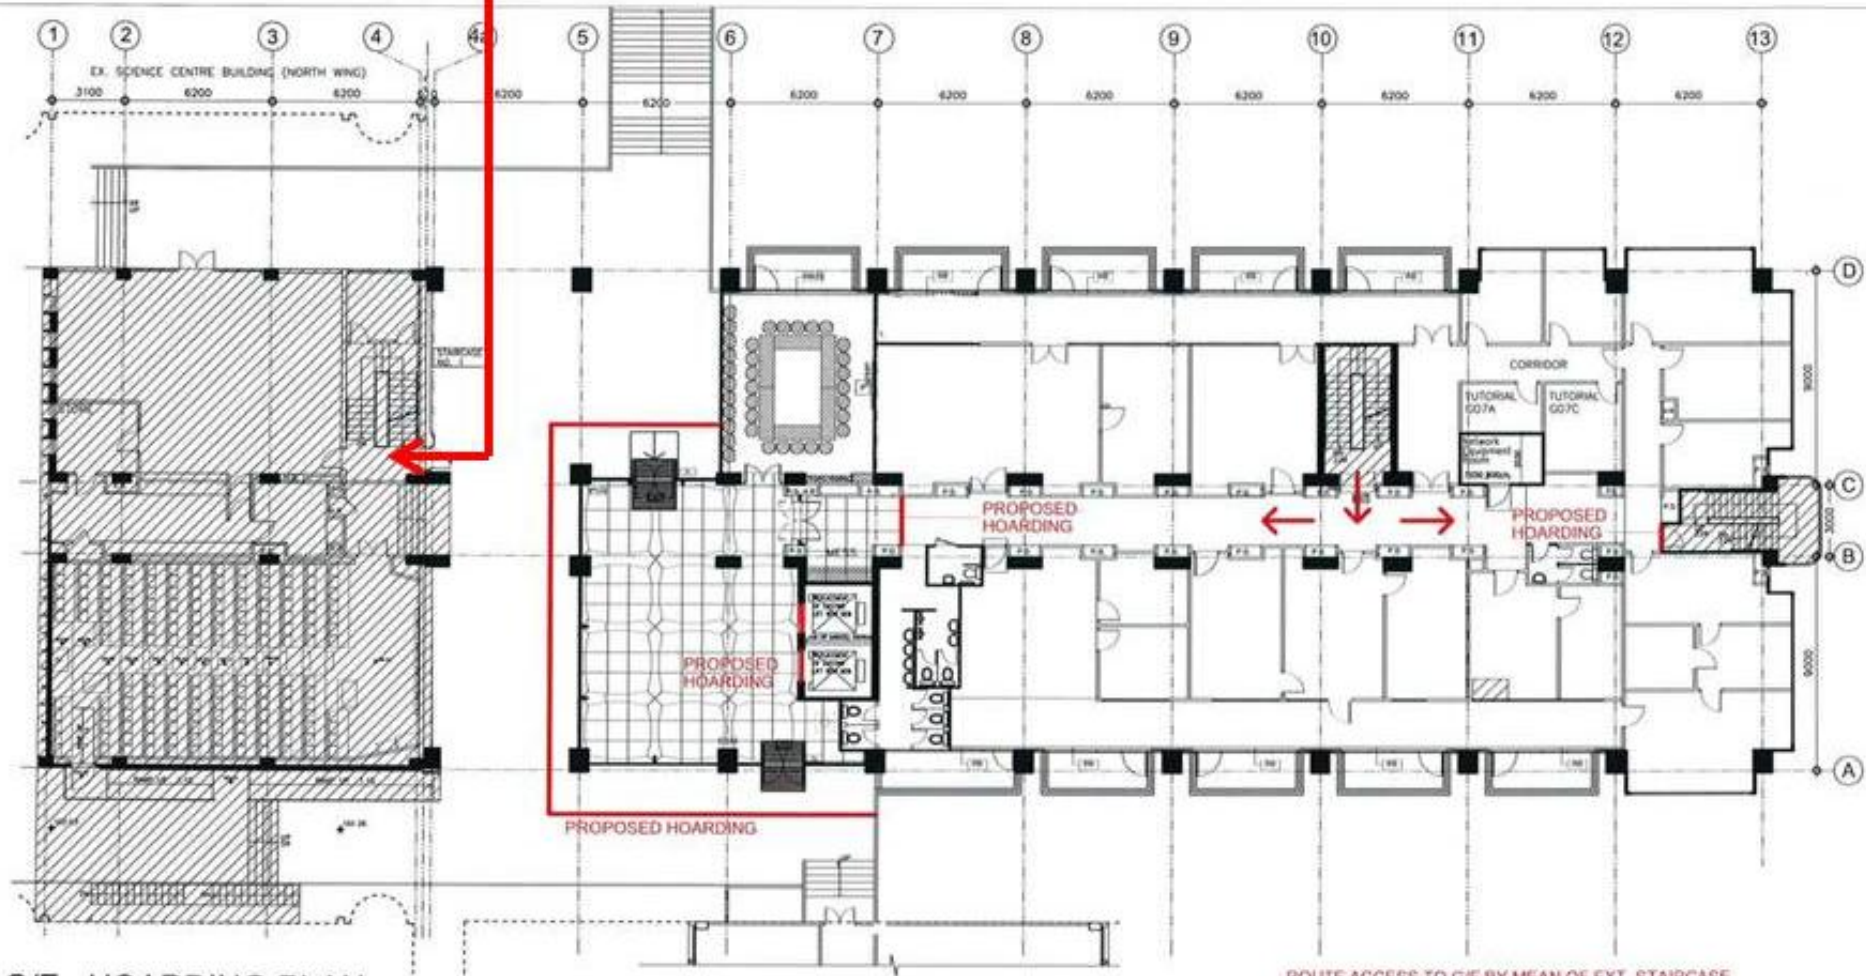

G/F - HOARDING PLAN

ROUTE ACCESS TO G/F BY MEAN OF EXT. STAIRCASE

Entrance to BMSB

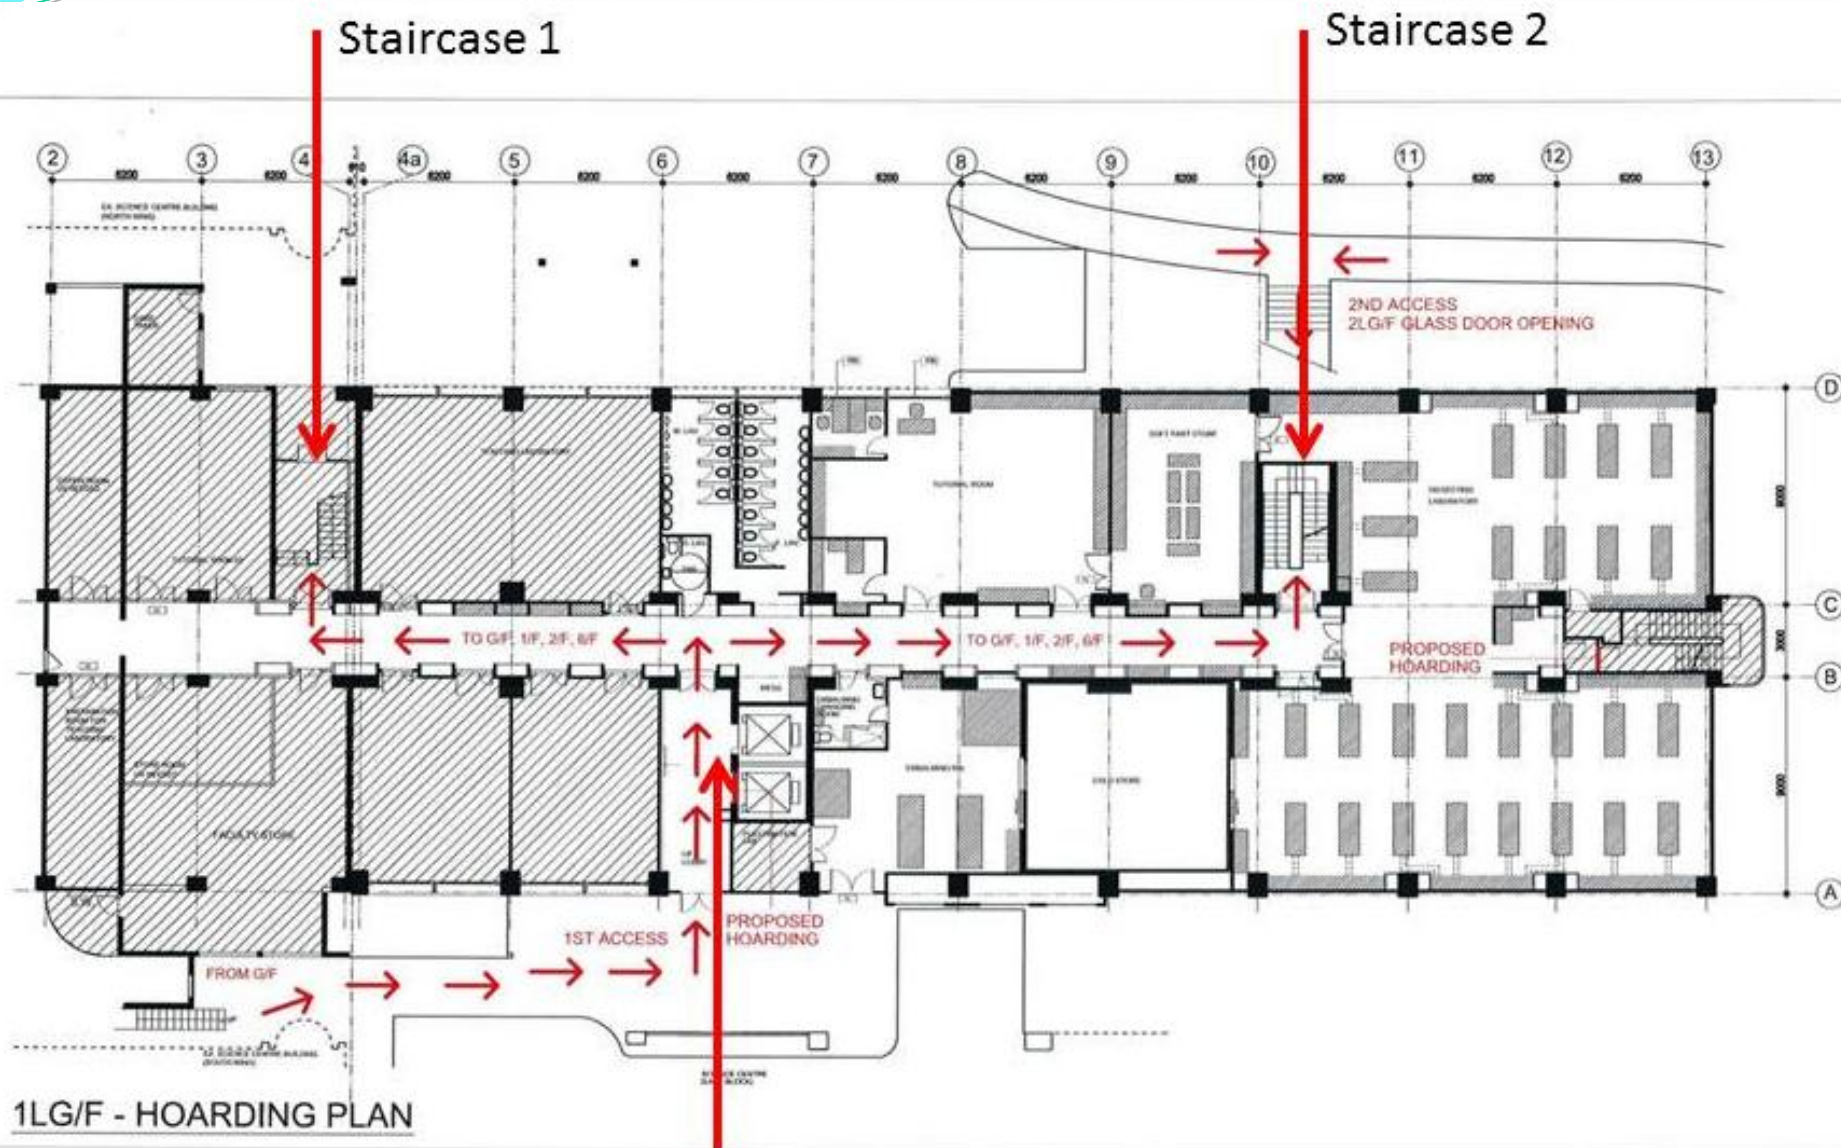

Department:

Clinical Sciences Administration = 52.04


Medical Information Technology = 663.73

Clinical Skills Learning Centre = 338.51


Li Ping Medical Library = 1106.94

Clinical Skill Learning Centre Extension:

- 1) Renovate the Medical Record/OT Changing Room into a teaching area (264.8 m²).
- 2) Funding was secured from Minor Works Fund and Kai Chong Tong.
- 3) Work started on 19 September 2012.
- 4) Expected Completion Date: End of November 2012.

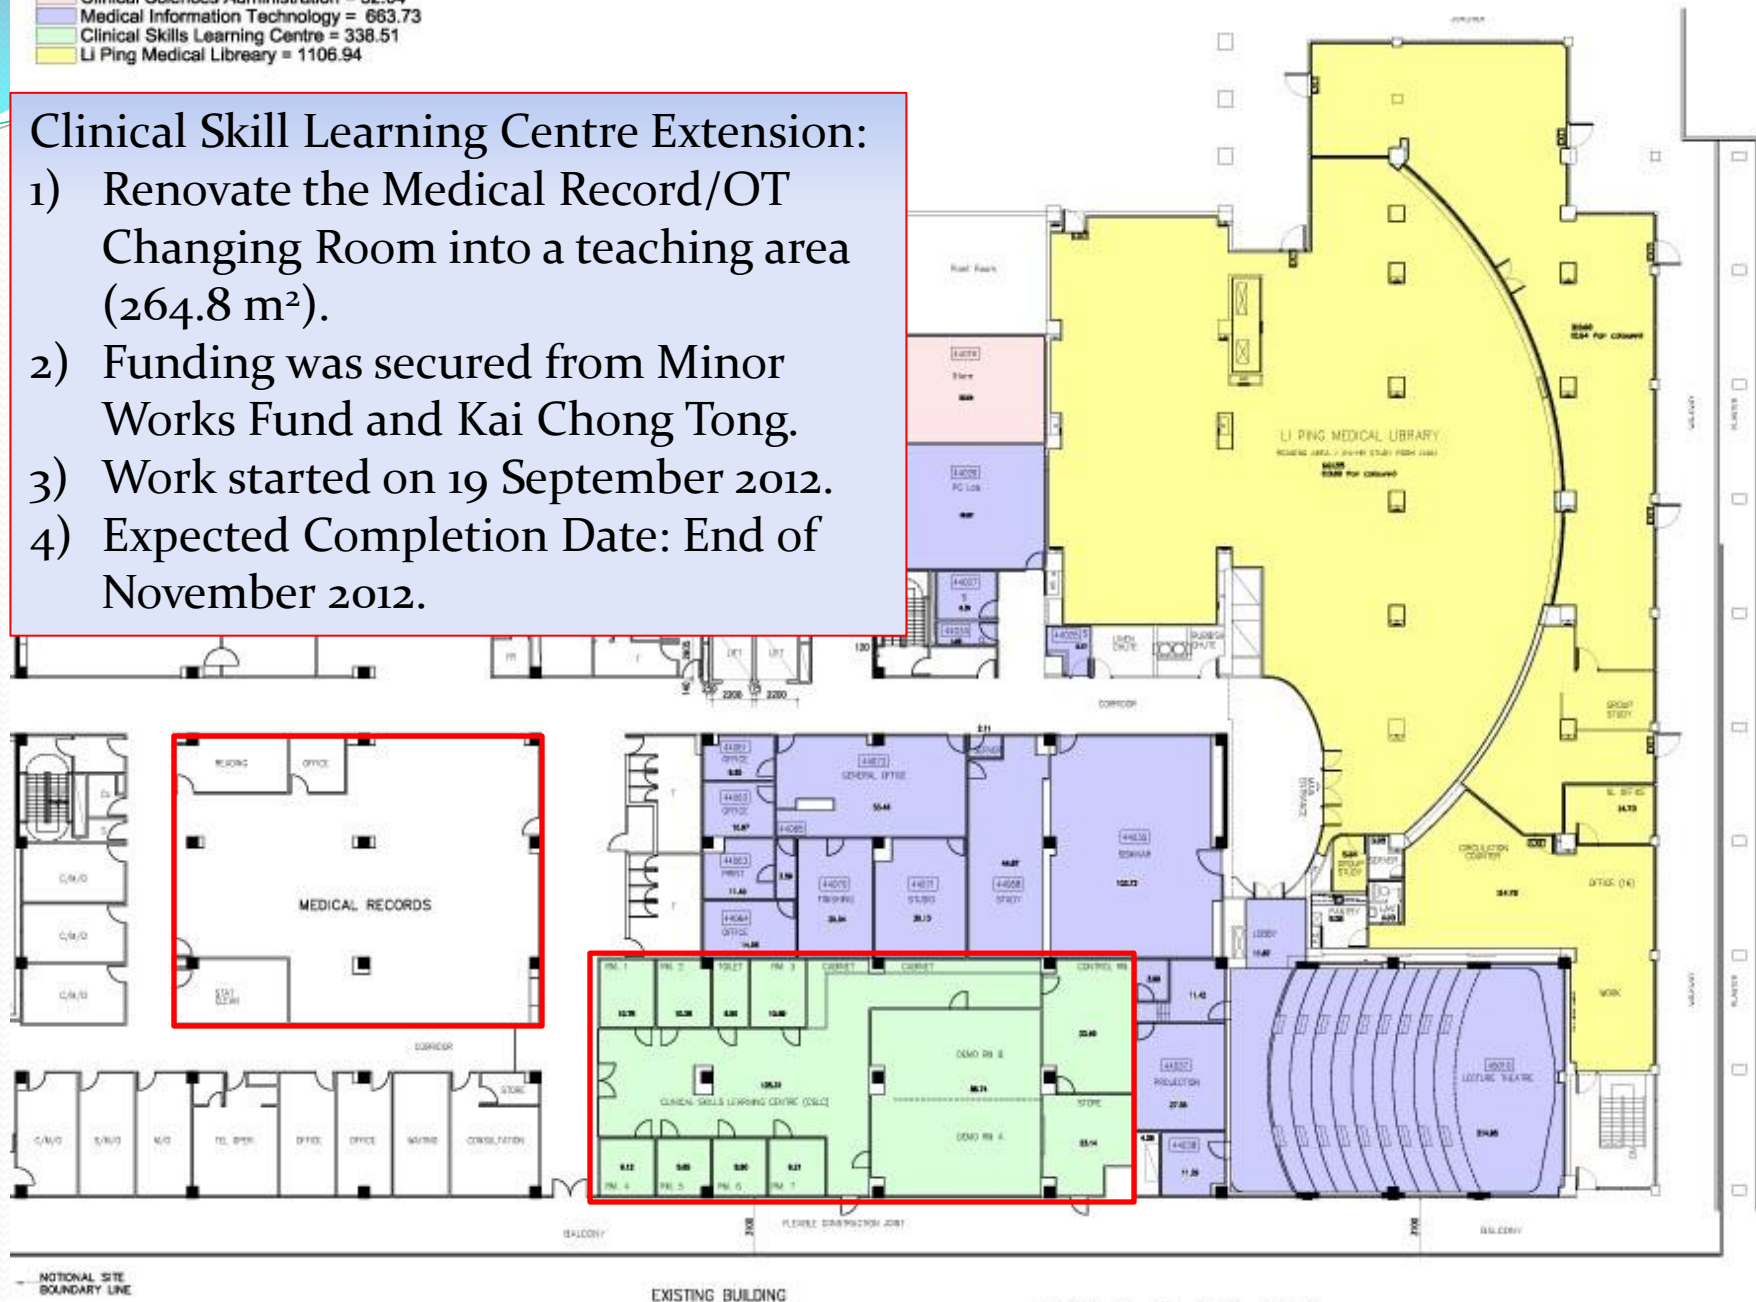

2/F (L4) PLAN

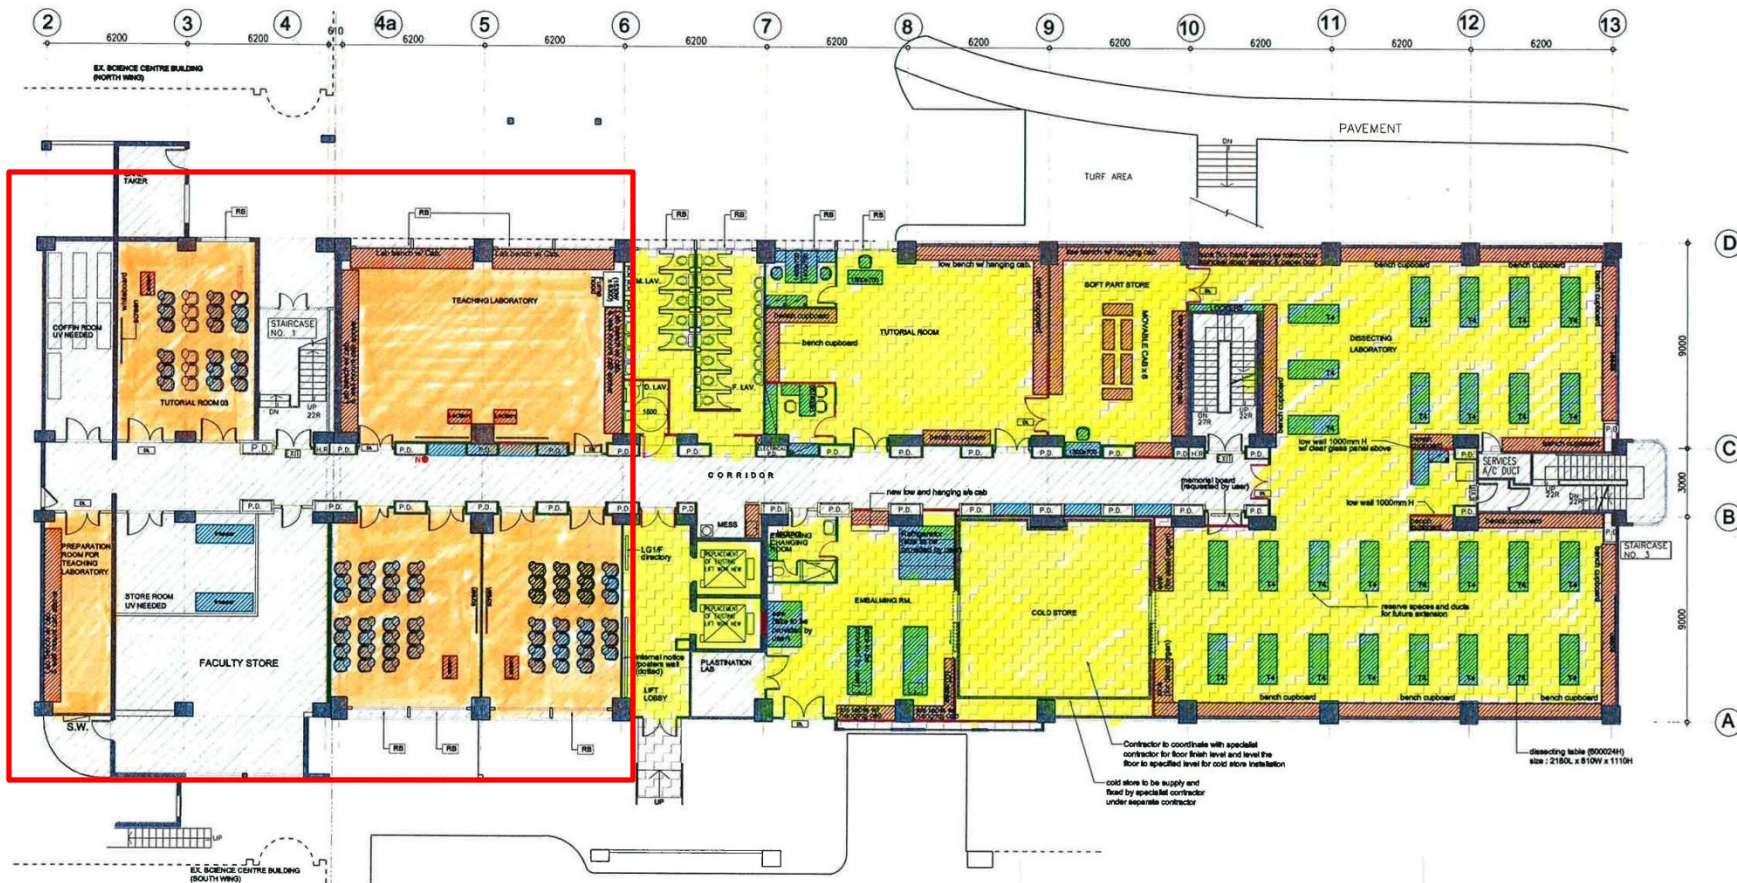

Budget: about 2 mil
 Source: Minor Works Committee

PROJECT : SPATIAL REORGANIZATION OF
 CHO HING LI BASIC MEDICAL SCIENCE BUILDING

CLIENT : THE CHINESE UNIVERSITY OF HONG KONG

E/M THE CHINESE UNIVERSITY
 OF HONG KONG
 Q.S. EC HARRIS (COST MANAGEMENT) LTD.

DRAWING TITLE: ZONING PLAN 1LG/F
 SCALE 1:200
 CHECKED LHM
 DATE 30/04/2012 JOB NO. 3123
 DWG. NO. ZP-01

REV.	DATE	DESCRIPTION
-	15/05/2012	-

三良木設計有限公司
 SENIORMAN DESIGN LIMITED
 RM. 1301 13TH FLOOR SUP TOWER
 75-83 KING'S ROAD NORTH POINT
 TEL : 25114711 FAX: 25199719

Development Plan for Upgrading Teaching Facilities in Faculty of Medicine

Project	Start Date	Completion Date	Funding Source
Spatial Reorganization of 2/F Clinical Sciences Bldg, PWH (Lecture Theatre, Medical Library, Seminar Room, MIT, CSLC)	May 2011	Aug 2011	UGC (\$20.6M), Minor Works (0.28M)
Spatial Reorganization of Basic Medical Sciences Building	Mid June 2012	9 Dec 2012	UGC (\$21M), CUHK (\$9M and Loan \$16M)
Clinical Skills Learning Centre Expansion, Clinical Service Block, PWH	19 Sept 2012	End of Nov 2012	Kai Chong Tong (2.5M), Minor Works (1M)
Renovation of LG/F of BMSB (1 Teaching Laboratory and 3 Tutorial Rooms)	-	-	Possible source: Minor Works (2M)
Spatial reorganization of BMSB Extension and Science Centre East Block	2013/14	-	UGC (21M), pending approval of Legislative Council



Hey guy, that's a really nice working environment.

Acknowledgements

- UGC
- CUHK
- Kai Chong Tong
- Prince of Wales Hospital
- Campus Development Office; Estate Management Office
- Faculty Office, Clinical Science Administration, Planning Office, MDL, MIT, CSLC, Medical Library
- Teaching Facilities Committee
- Dean